


FOUNDATION BEAM LAYOUT
(Scale 1:75)

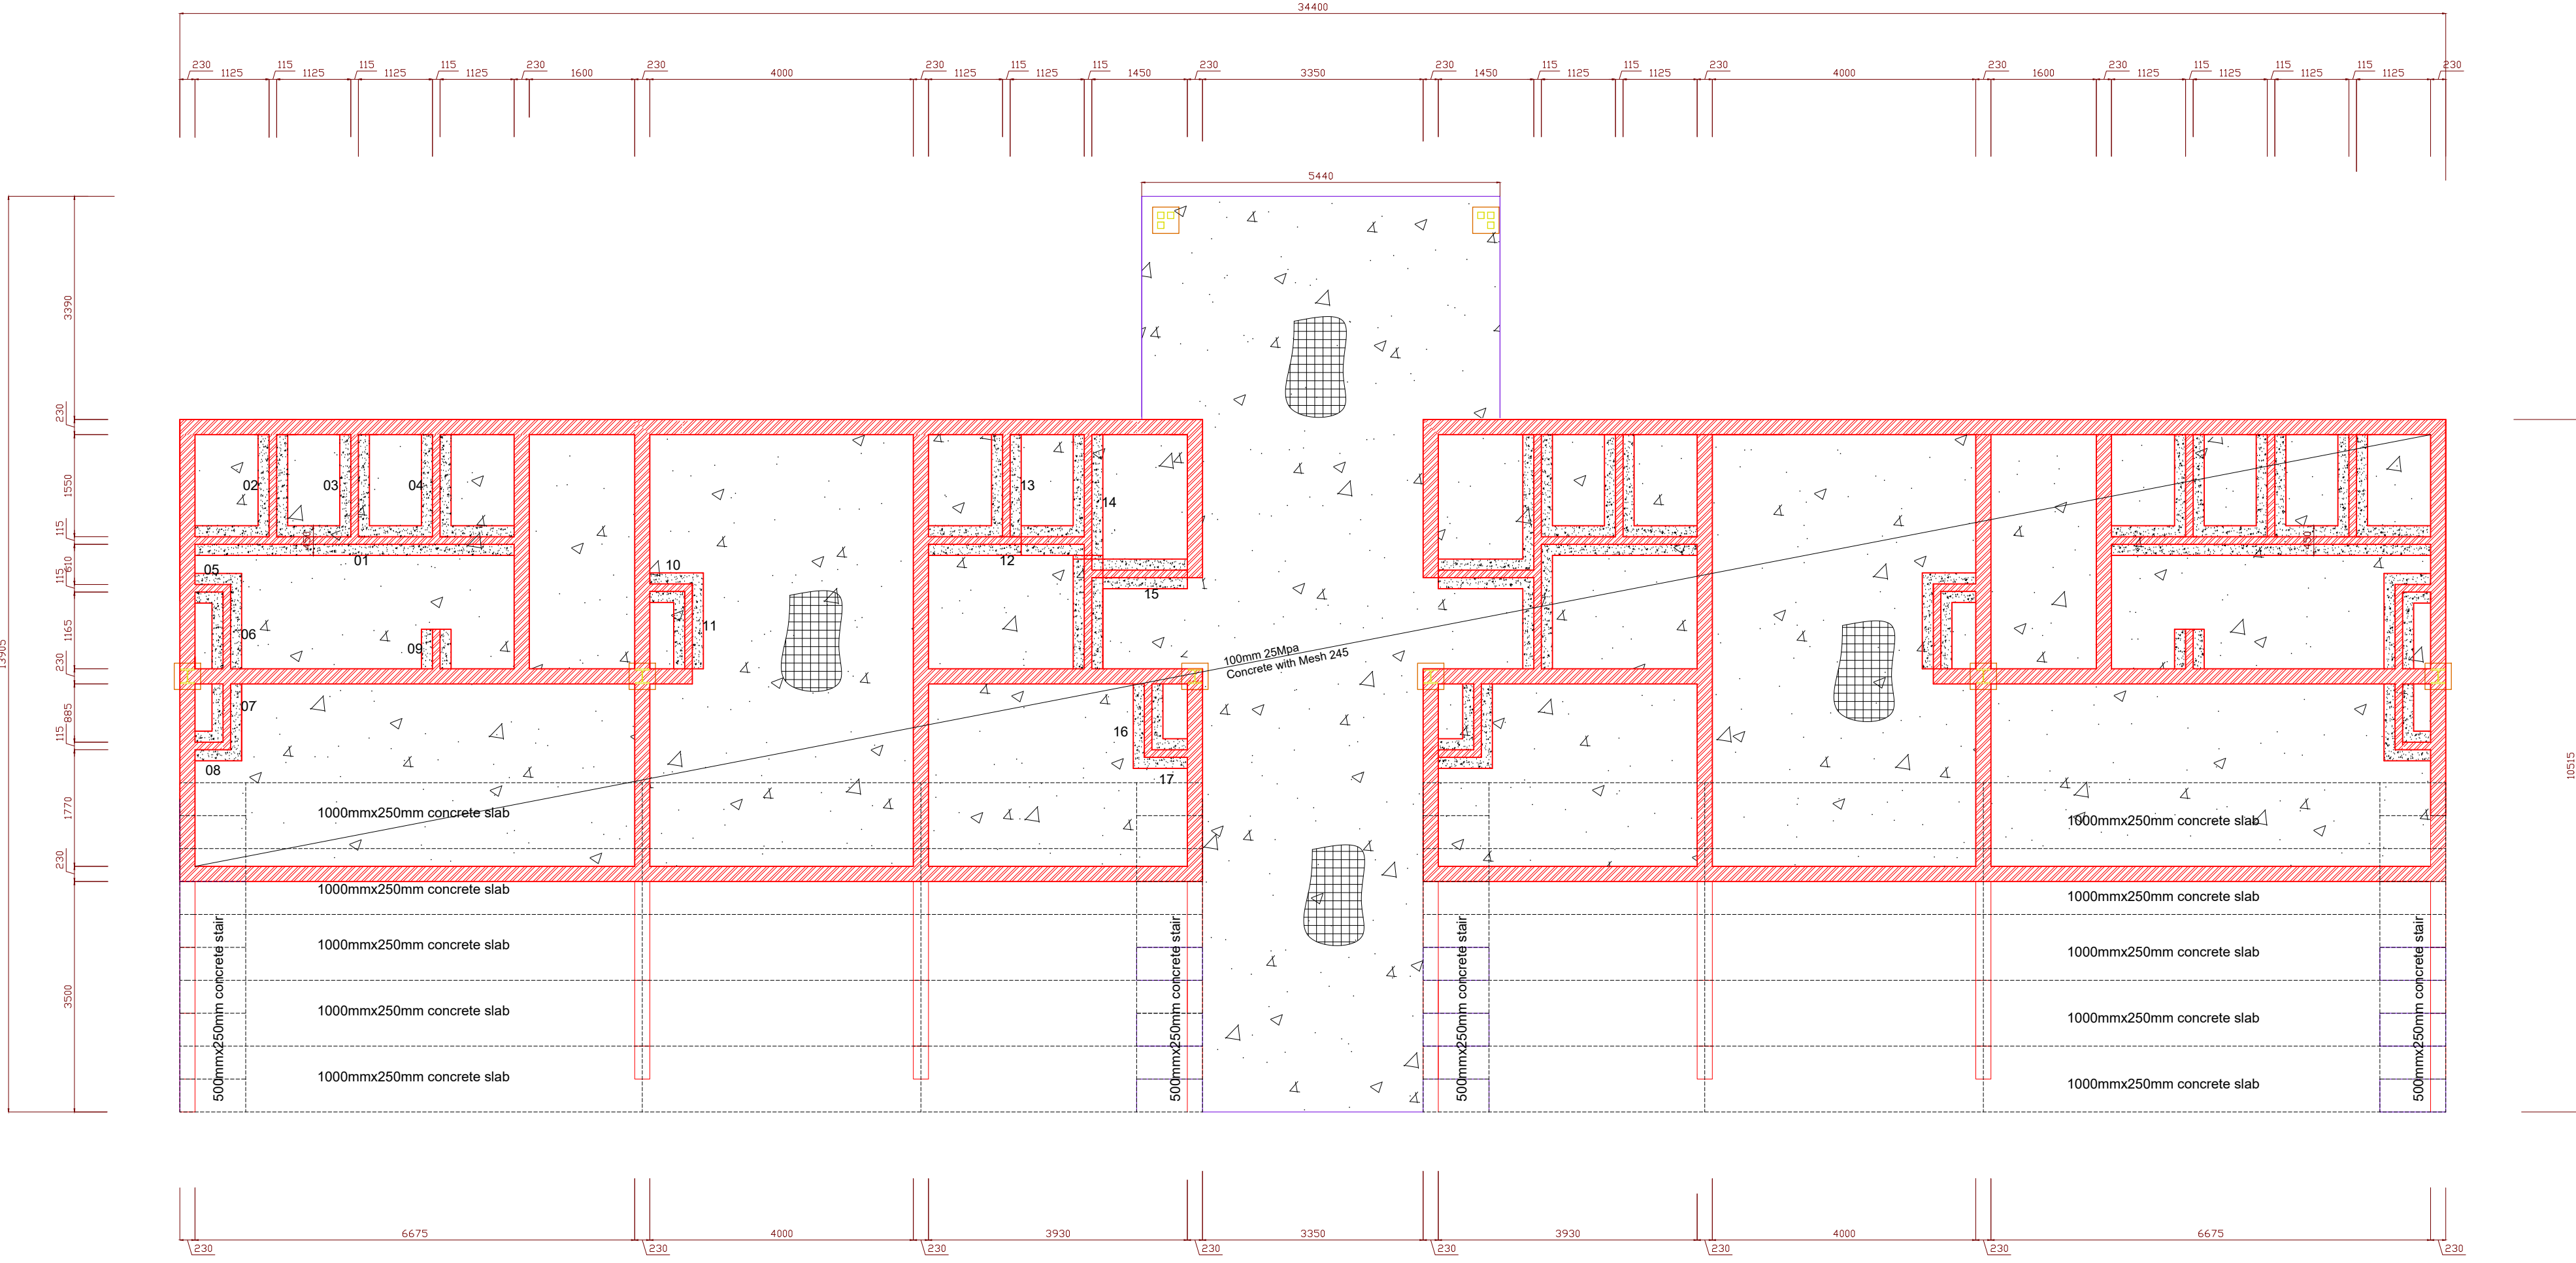

FOUNDATION FLOOR SLAB LAYOUT
(Scale 1:75)

EXCAVATION DETAIL

EXCAVATED FOUNDATIONS TO BE WETTED FOR 24 HOURS WHERE AFTER TO BE COMPACTED BY A MECHANICAL COMPACTOR UP TO 6 PASSES

FOUNDATION REINFORCEMENT DETAIL

PROBLEMATIC SOIL
DCP Test < 30mm per blow

DCP Test < 50mm per blow

TYPICAL FOUNDATION DETAILS
220 mm FOUNDATION WALL

PROBLEMATIC SOIL
DCP Test < 100mm per blow

TYPICAL FOUNDATION DETAILS
330 mm FOUNDATION WALL

REINFORCEMENT OF FLOOR SLAB AND INTERNAL NO BEARING WALL FOUNDATION DETAIL

CONC. APRON TYPICAL SECTION

TYPICAL ISOLATION/ARTICULATION JOINT (I/JA.J)

SURFACE BED DETAIL

REINFORCED CONC. FOOTING SECTION A-A

REINFORCED CONC. FOOTING PLAN DETAIL

SPECIAL NOTES:

ALL DRAWINGS AND DIMENSIONS MUST BE CORRELATED BEFORE ORDERING OR ANY BUILDING WORK COMMENCES ANY DIFFERENCES MUST BE BROUGHT TO THE ATTENTION OF THE ENGINEER IMMEDIATELY.

COPYRIGHT IS RESERVED ON ALL DRAWINGS AND DESIGNS NO COPIES OR ANY REPRODUCTION OF ANY DRAWING MAY BE USED OTHER THAN THE SITE REFERRED TO.

LEGAL ACTION WILL BE TAKEN IF ANY OF THE INFORMATION IS USED FOR ANY OTHER PROJECT WITHOUT CONSENT OF THE COPYRIGHT OWNERS.

J.M. JANSEN VAN VUUREN PR TECH ENG (0470075) - ENGINEER

REVISIONS		
No	Dtg No	Title

DRAWING NOTES

Recommended by: _____ Date: _____

Approved by: _____ Date: _____

Designed By: M. GAGAN

Design Approval App. J.M.V

Client App. _____ Date: _____

Client:

RUSTENBURG LOCAL MUNICIPALITY

Engineer:

MR CONSULTING
Reg: 2014/003519/07
Civil and Structural Engineers
Project Managers
Land Surveying

MR CONSULTING
21 BOET LOMBARD STREET
AQUARPARK
TZANEEN

CELL: 074 102 8678
EMAIL: JOHAN@MRCONSULTING.CO.ZA

Project Title:

SPORTS FACILITIES IN WARD 43, ERF 272 (SERALENG & KARLIEN PARK) IN RUSTENBURG LOCAL MUNICIPALITY

Drawing Title:

GRAND STAND & ABLUION FOUNDATION DETAILS

Issued For:

COORDINATION

Drawing No: SER - MRC - 24 - 230 - 501

Rev No: REV01

Date Issued: SEPTEMBER 2024