



## NORTH ELEVATION

SCALE 1:100

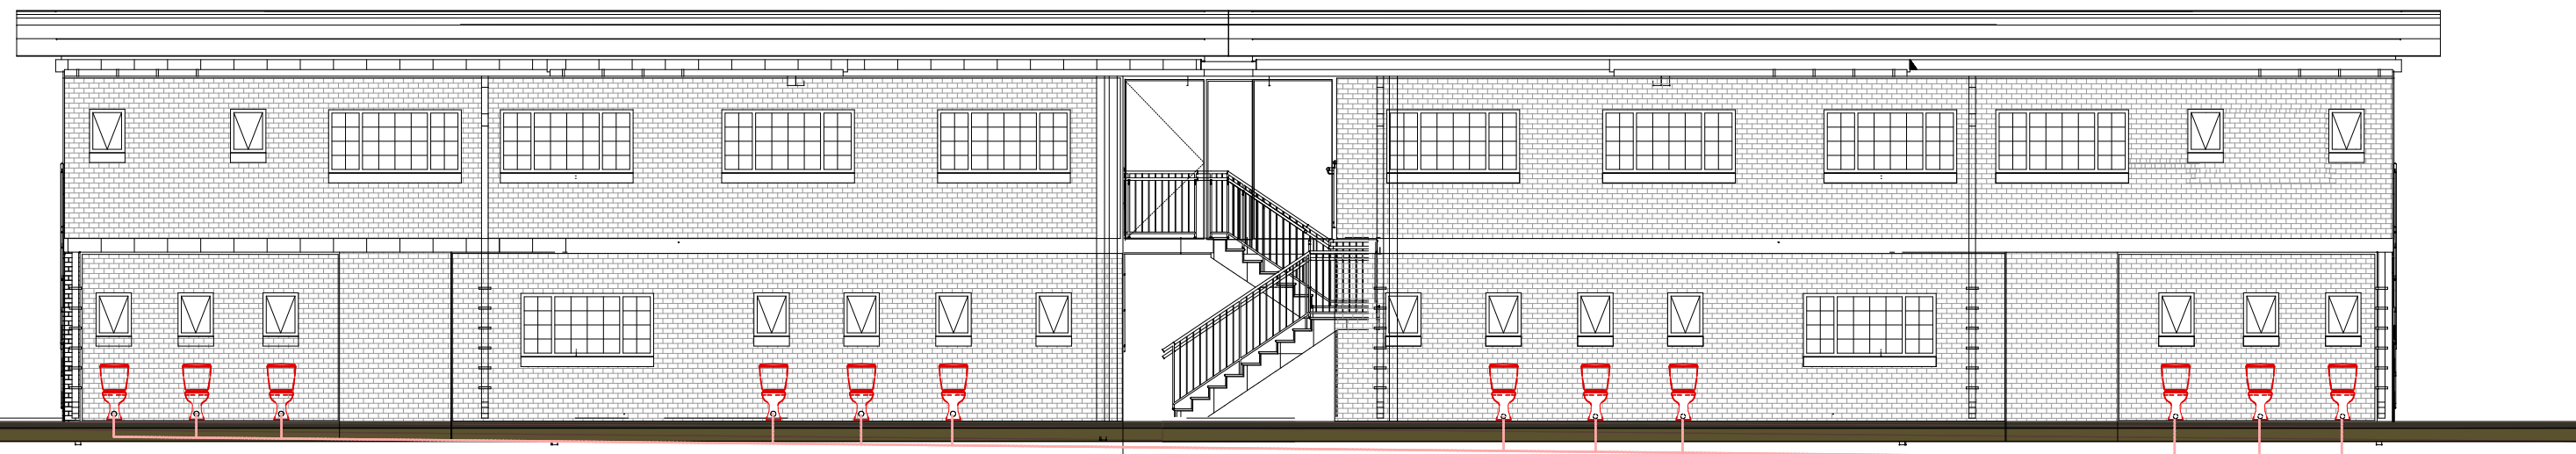


## SOUTH ELEVATION

SCALE 1:100

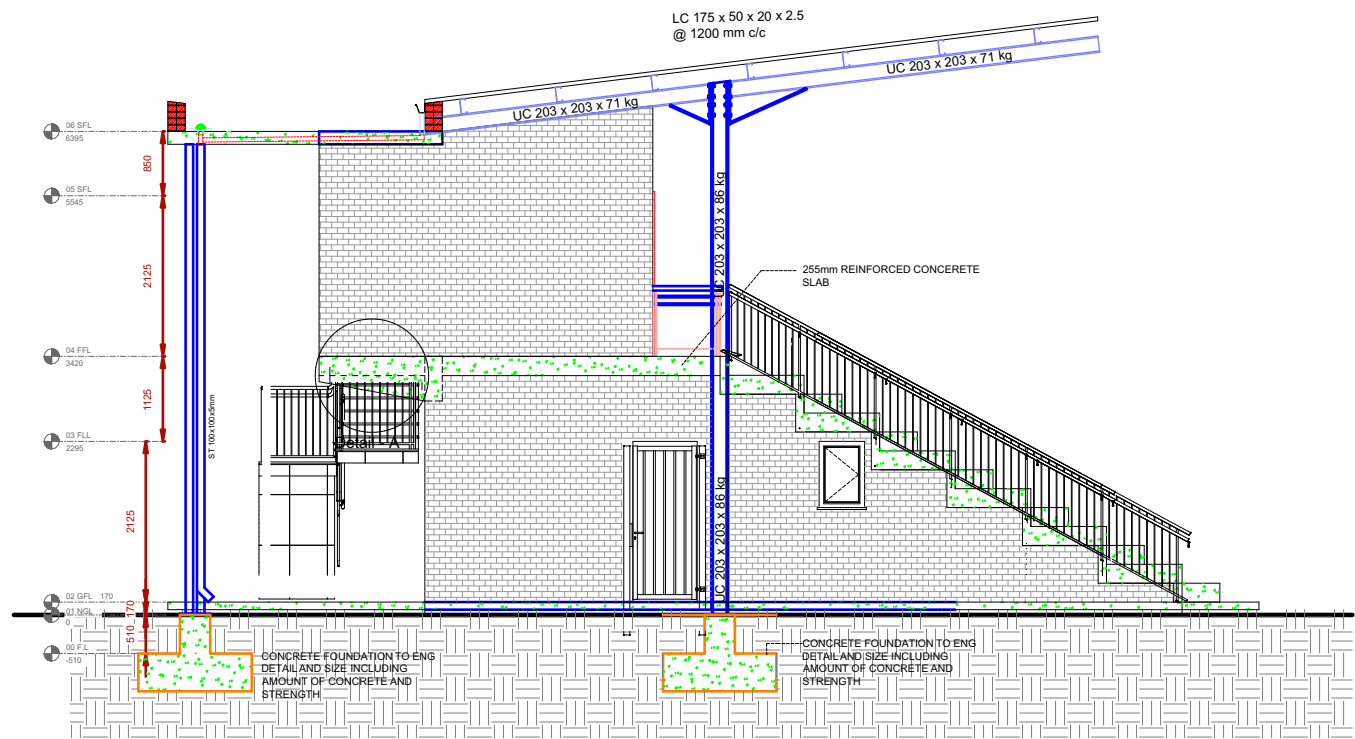


## EAST ELEVATION

SCALE 1:100

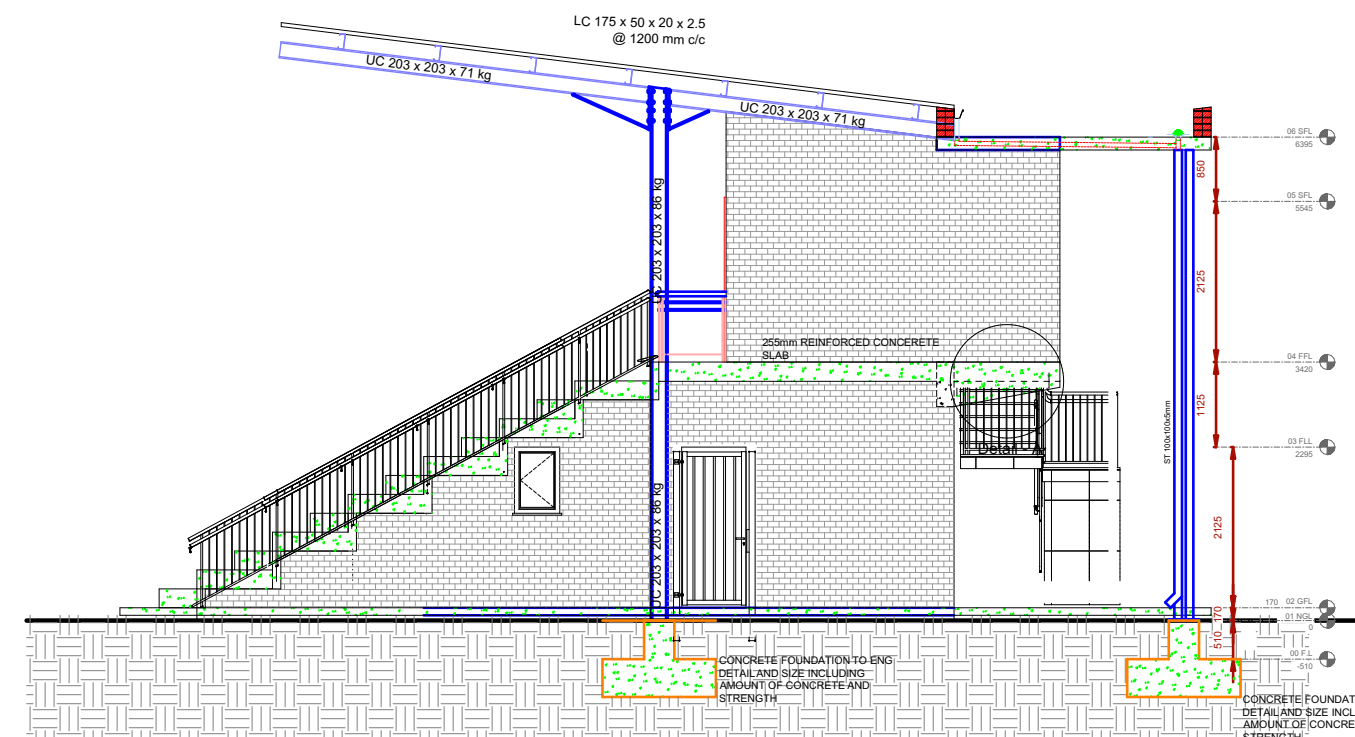


## WEST ELEVATION

SCALE 1:100

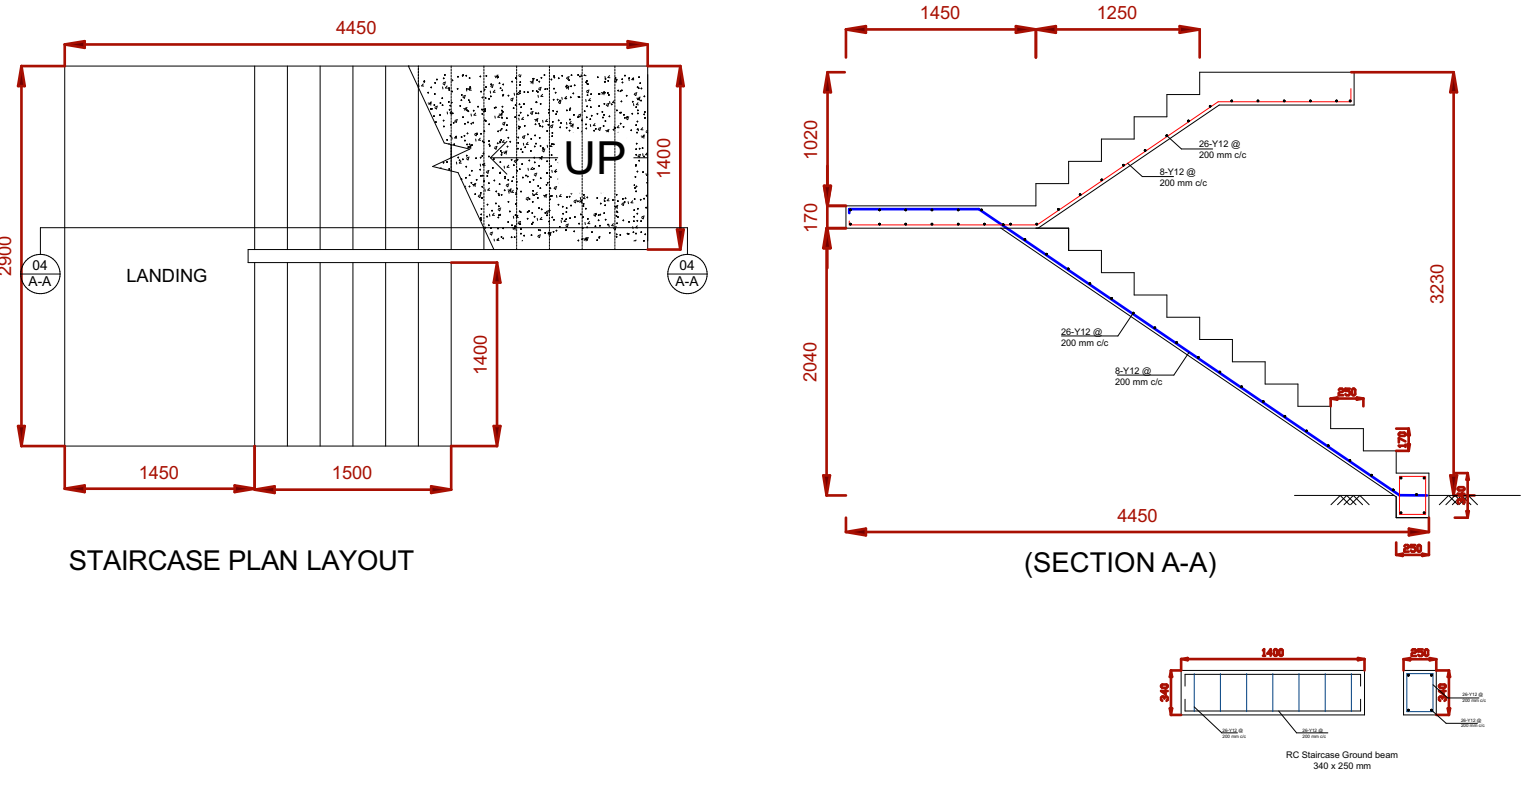

STAIRCASE PLAN LAYOUT

(SECTION A-A)

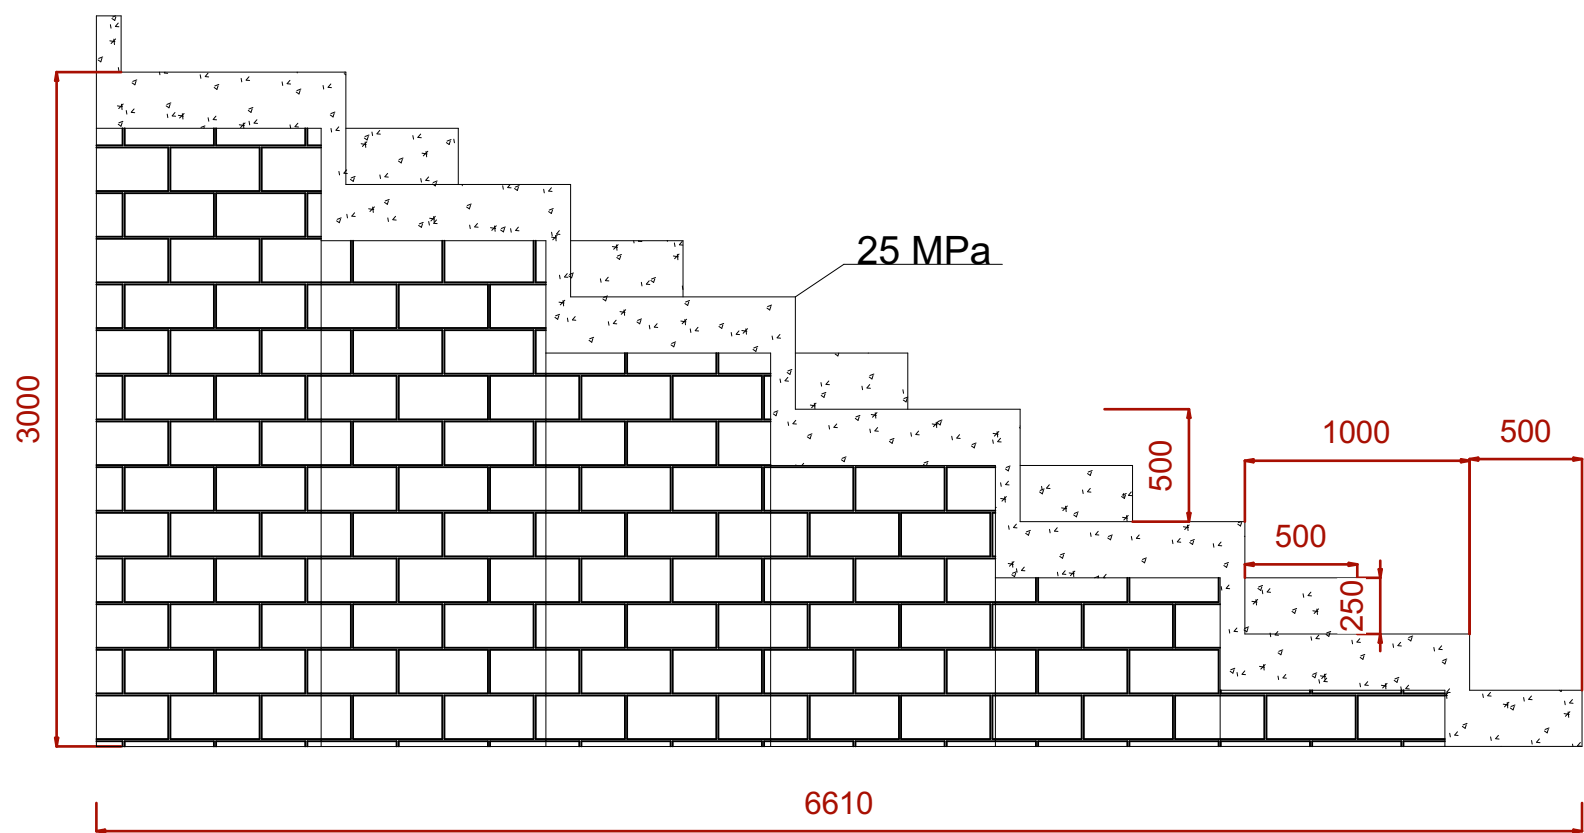

## GRAND STAND SIDE LAYOUT

DOOR SCHEDULE			
CODE	INT DOOR	STEEL DOOR	ALUMINIUM SLIDING DOOR
SIZE	2040mm x 926mm	2040mm x 926mm	5500mm x 2100mm
QTY	18	04	02

### GENERAL NOTES.

1. DIMENSIONS AND LEVELS ETC. MUST BE CHECKED ON SITE BEFORE COMMENCING ANY WORK. DRAWINGS ARE NOT TO BE SCALED.
2. REGULATIONS OF LOCAL AND OTHER AUTHORITIES TO BE MET BY CONTRACTOR.
3. QUALITY OF WORKMANSHIP TO BE IN ACCORDANCE WITH SABS CODE OF PRACTICE FOR ARCHITECTS IN BUILDING SERVICE.
4. SPECIFIED MATERIALS MAY ONLY BE REPLACED BY SIMILAR OR OTHER MATERIALS WITH THE PRIOR APPROVAL OF THE CLIENT.
5. FOUNDATIONS EXCAVATIONS TO BE TREATED WITH SABS APPROVED OIL BASE TERRITE FIBRE WITH A 10 YEAR GUARANTEE.
6. CONCRETE IN FOUNDATIONS, SURFACE BEDS AND PAVING TO BE 1500 CLASS B STRUCTURAL CONCRETE MUST BE IN ACCORDANCE TO STRUCTURAL ENGINEERS SPECIFICATIONS.
7. WHERE ANY STRIP FOUNDATION IS LAID AT MORE THAN ONE LEVEL, THE HIGHER PORTION OF THE FOUNDATION SHALL EXCEED THE LOWER PORTION FOR A DISTANCE OF AT LEAST EQUAL TO THE THICKNESS OF THE FOUNDATION.
8. FOUNDATIONAL WALLS AND TOPS TO BE IN ACCORDANCE WITH NATIONAL BUILDING REGULATIONS.
9. FILLING UNDER SURFACE BEDS AND PAVING TO BE OF A ACCEPTABLE MATERIAL THAT WILL GIVE A COMPACTION OF AT LEAST 98% WHEN COMPACTED.
10. UNFINISHED SURFACE BED LEVELS TO BE AT LEAST 150mm ABOVE NATURAL GROUND LEVEL.
11. 250 MICRON WATERPROOFING LAYER TO BE SUPPLIED UNDERNEATH SURFACE BEDS AND TO LAP UP AGAINST OUTER WALL EDGES TO OVERLAP WITH AT LEAST 100mm.
12. 375 MICRON DPC UNDER WALLS. 375 MICRON DPC TO BE PROVIDED UNDER WINDOW CILLS.
13. PROVIDE SUITABLE BRICKWORK IN EVERY 5TH BRICK COURSE.
14. ALL BRICKWORK TO BE IN STRETCHBOND IF NOT INDICATED DIFFERENTLY.
15. ALL SLIDING TO COMPLY TO SABS 1101.
16. THICKNESS OF GLASS
17. MAX. SIZE OF GLASS
18. 100mm
19. 150mm
20. 200mm
687. 33550mm