




PRACTICE WALL  
SCALE 1: 50

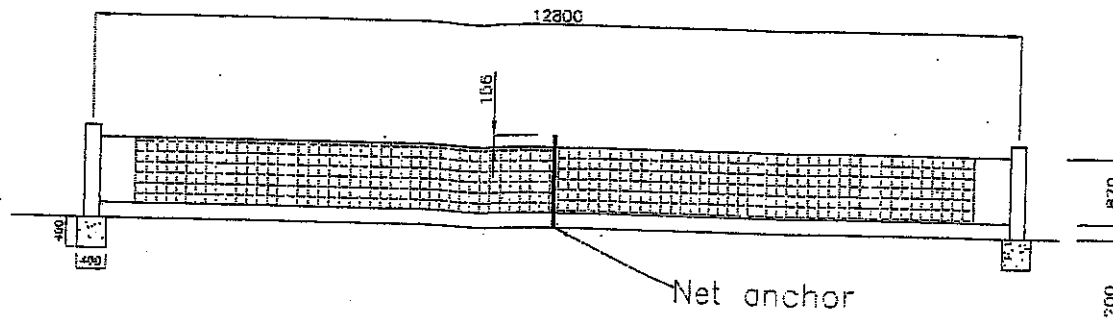

ELEVATION OF NET  
SCALE 1: 50

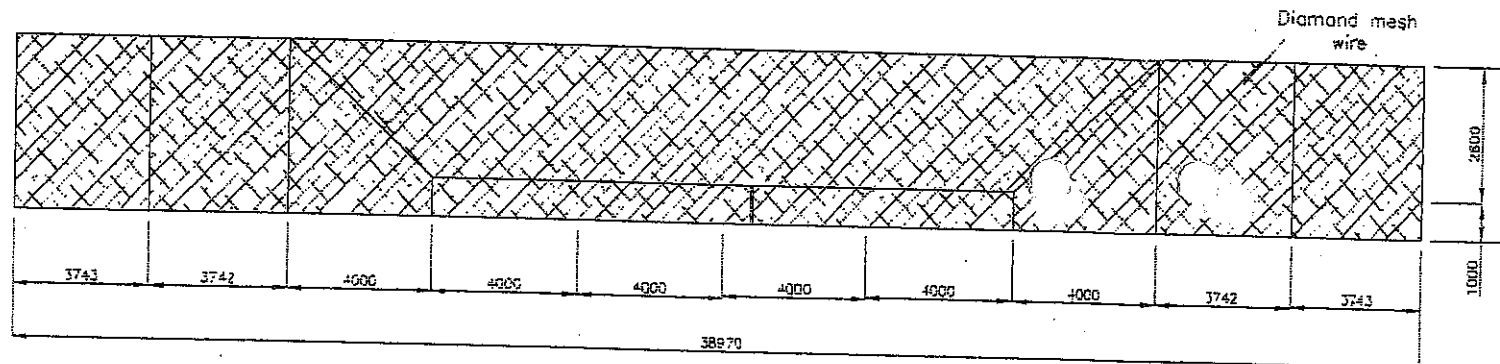

TENNIS COURT: SIDE ELEVATION  
SCALE 1: 100

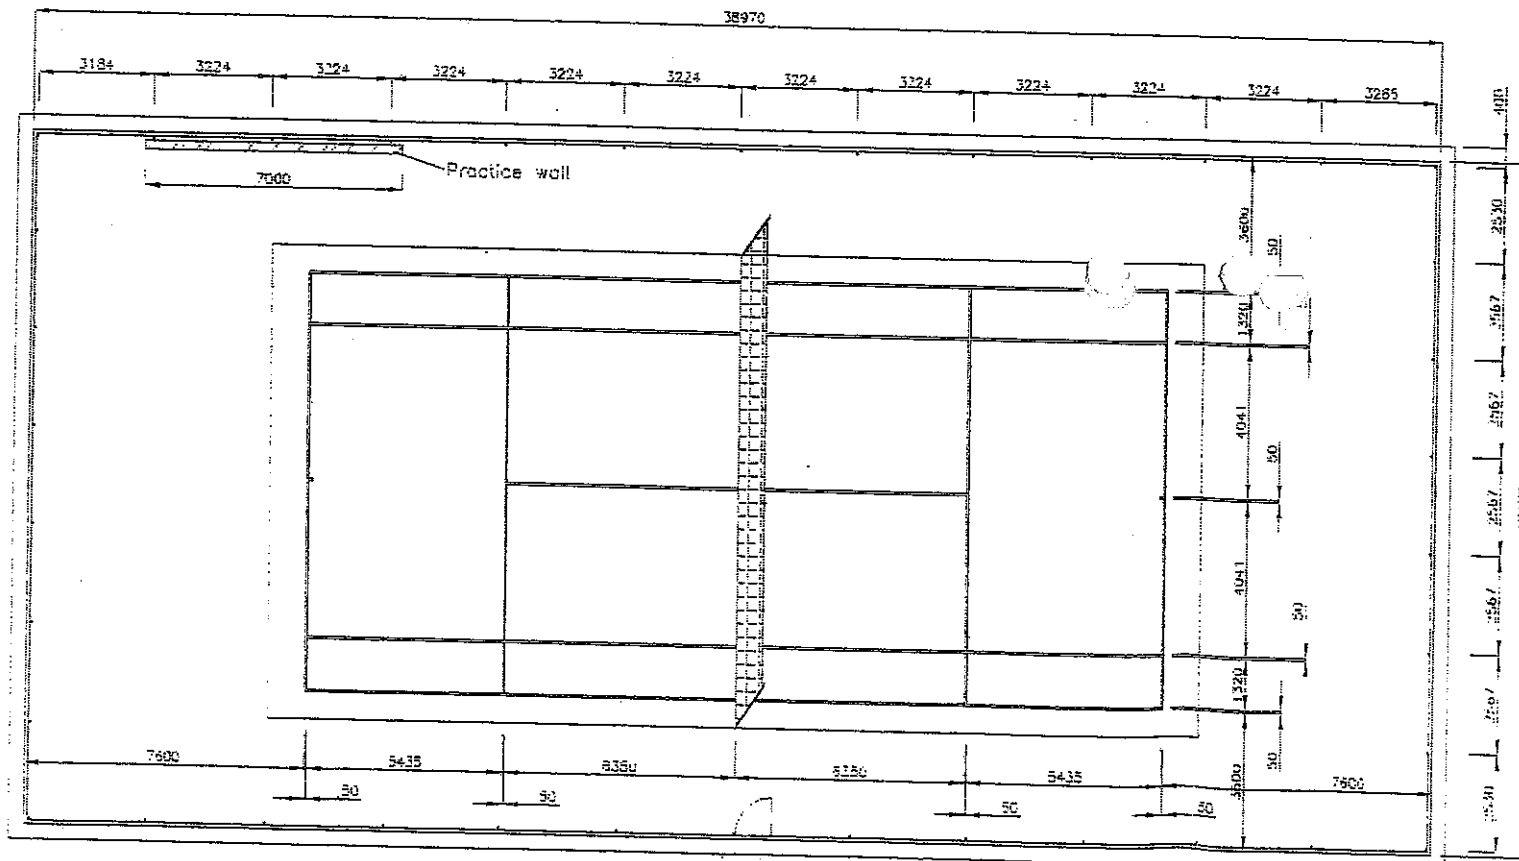

TENNIS COURT: PLAN  
SCALE 1: 100