


SOCCKERFIELD

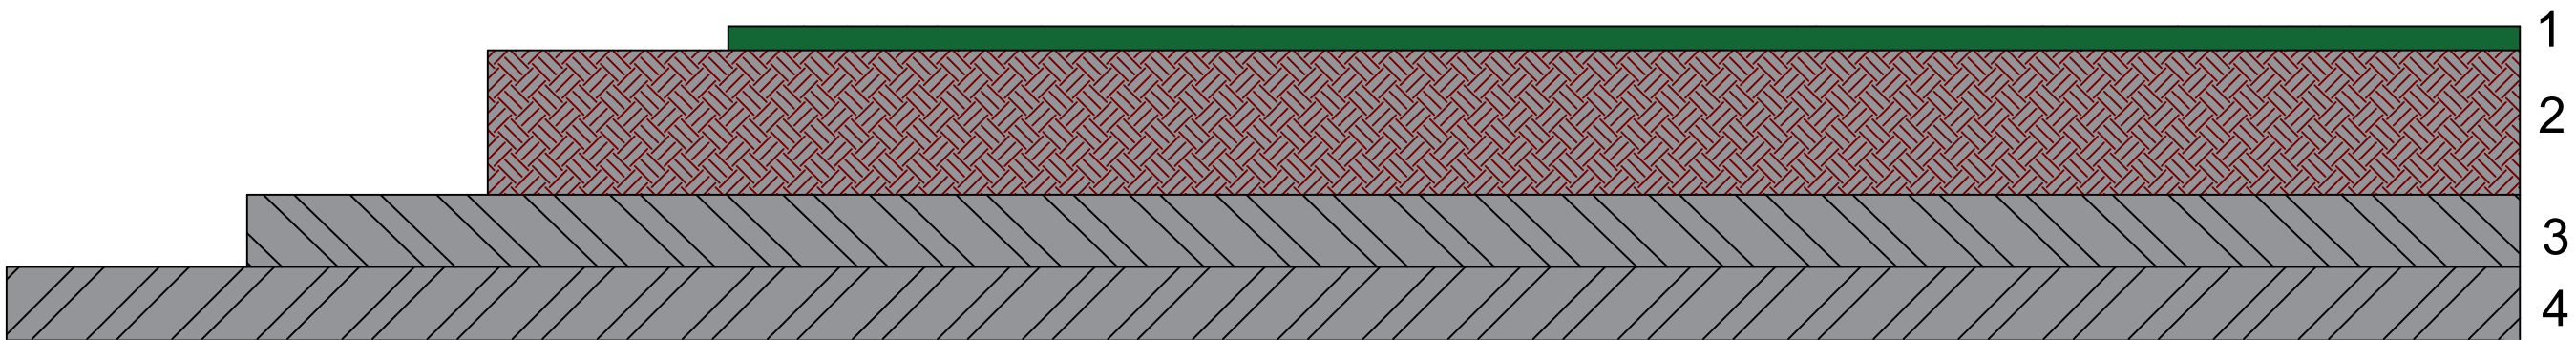

- 1 SYNTHETIC GRASS AS PER MANUFACTURER'S SPEC.
- 2 200mm NATURAL SOIL
- 3 150mm G5 IMPORTED SOIL 93% MOD AASTHO
- 4 150mm G5 IMPORTED SOIL 93% MOD AASTHO

SPECIAL NOTES:

ALL DRAWINGS AND DIMENSIONS MUST BE CORRELATED BEFORE ORDERING OR ANY BUILDING WORK COMMENCES ANY DIFFERENCES MUST BE BROUGHT TO THE ATTENTION OF THE ENGINEER IMMEDIATELY.

COPYRIGHT IS RESERVED ON ALL DRAWINGS AND DESIGNS NO COPIES OR ANY REPRODUCTION OF ANY DRAWING MAY BE USED OTHER THAN THE SITE REFERRED TO.

LEGAL ACTION WILL BE TAKEN IF ANY OF THE INFORMATION IS USED FOR ANY OTHER PROJECT WITHOUT CONSENT OF THE COPYRIGHT OWNERS.

J.M. JANSEN VAN VUUREN PR TECH ENG (9470075) - ENGINEER

REVISIONS			
No	Drg No	Title	Date

DRAWING NOTES

Recommended by: _____ Date: _____

Approved by: _____ Date: _____

Designed By: M. GAGAN

Design Approval App. J.M.V

Client App. Date: _____



Engineer:

MR CONSULTING
Reg: 2014/003519/07
Civil and Structural Engineers
Project Managers
Land Surveying

MR CONSULTING
21 BOET LOMBARD STREET
AQUARPARK
TZANEEN

CELL: 074 102 8678
EMAIL: JOHAN@MRCONSULTING.CO.ZA

Project Title:

SPORTS FACILITIES IN WARD 43, ERF 272 (SERALENG & KARLIEN PARK) IN RUSTENBURG LOCAL MUNICIPALITY

Drawing Title:

SOCCKERFIELD DETAIL

Issued For:

COORDINATION

Drawing No: SER - MRC - 24 - 230 -507

Rev No REV01

Date Issued: SEPTEMBER 2024