


NETBALL AND VOLLEY BALL COURT

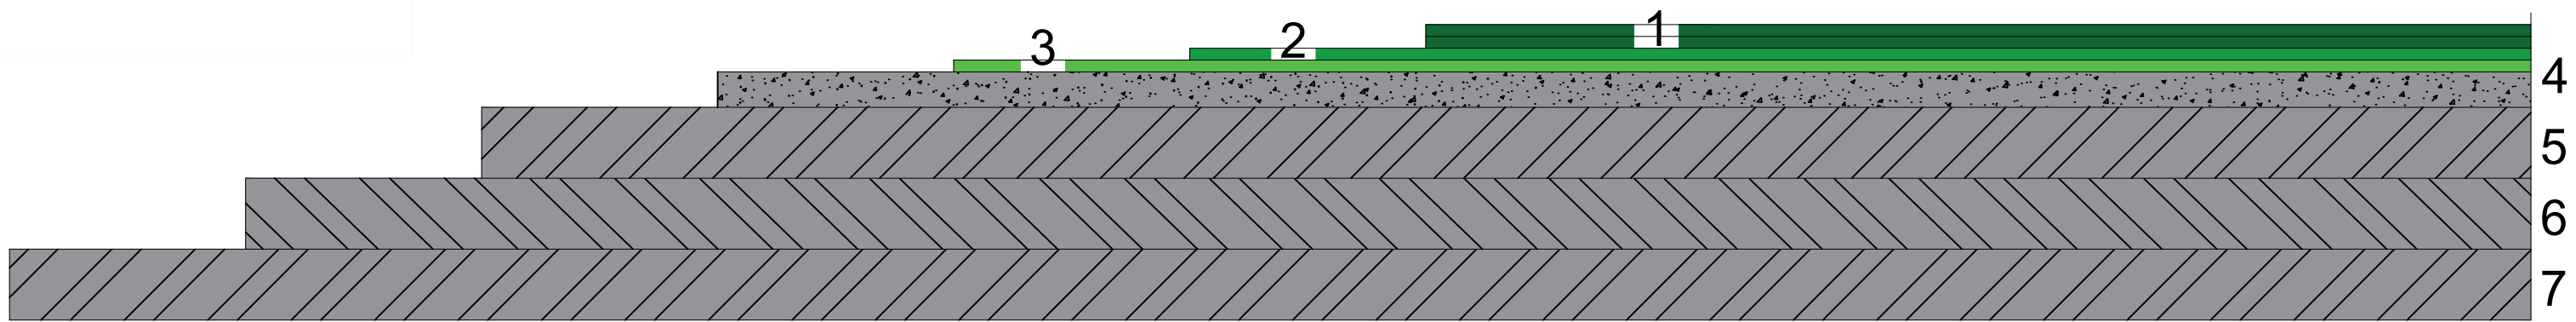

- 1 TOP COAT LAYERS
- 2 SEALER COAT
- 3 RESURFACER
- 4 75mm 25MPa CONCRETE WITH MESH REF 193
- 5 150mm BASE LAYER G5 COMPACTED TO 93% MODAASTHO
- 6 150mm BASE LAYER G5 COMPACTED TO 95% MODAASTHO
- 7 150mm G5 COMPACTED TO 97% MOD AASTHO DENSITY

SPECIAL NOTES:
ALL DRAWINGS AND DIMENSIONS MUST BE CORRELATED BEFORE ORDERING OR ANY BUILDING WORK COMMENCES ANY DIFFERENCES MUST BE BROUGHT TO THE ATTENTION OF THE ENGINEER IMMEDIATELY.
COPYRIGHT IS RESERVED ON ALL DRAWINGS AND DESIGNS NO COPIES OR ANY REPRODUCTION OF ANY DRAWING MAY BE USED OTHER THAN THE SITE REFERRED TO.
LEGAL ACTION WILL BE TAKEN IF ANY OF THE INFORMATION IS USED FOR ANY OTHER PROJECT WITHOUT CONSENT OF THE COPYRIGHT OWNERS.
J.M. JANSEN VAN VUUREN PR TECH ENG (9470075) - ENGINEER

REVISIONS			
No	Drg No	Title	Date

DRAWING NOTES

Recommended by.	Date:
_____	_____
Approved by.	Date:
_____	_____
Designed By.	M. GAGAN
Design Approval App.	J.M.V
Client App.	Date: _____



Engineer:
MR CONSULTING
Reg: 2014/003519/07
Civil and Structural Engineers
Project Managers
Land Surveying
MR CONSULTING
21 BOET LOMBARD STREET
AQUARPARK
TZANEEN
CELL: 074 102 8678
EMAIL: JOHAN@MRCONSULTING.CO.ZA

Project Title:
SPORTS FACILITIES IN WARD 43, ERF 272 (SERALENG & KARLIEN PARK) IN RUSTENBURG LOCAL MUNICIPALITY

Drawing Title:
NETBALL AND VOLLEY BALL COURT

Issued For:
COORDINATION

Drawing No: SER - MRC - 24 - 230 -508

Rev No REV01

Date Issued: SEPTEMBER 2024