



NETBALL COURT
SCALE 1: 100

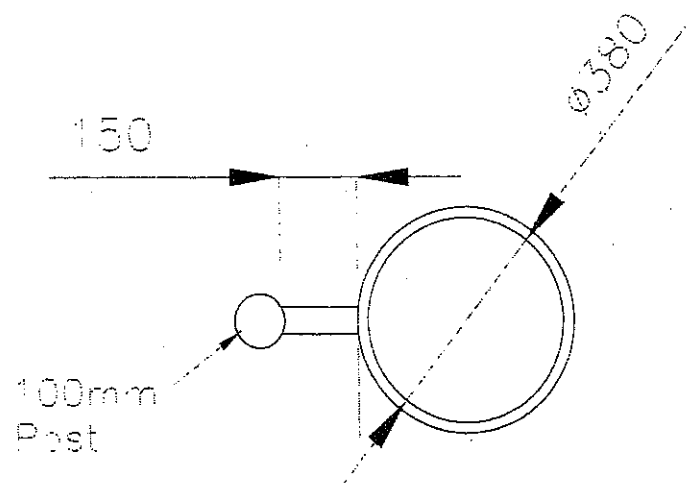

NETBALL POST
SCALE 1: 100

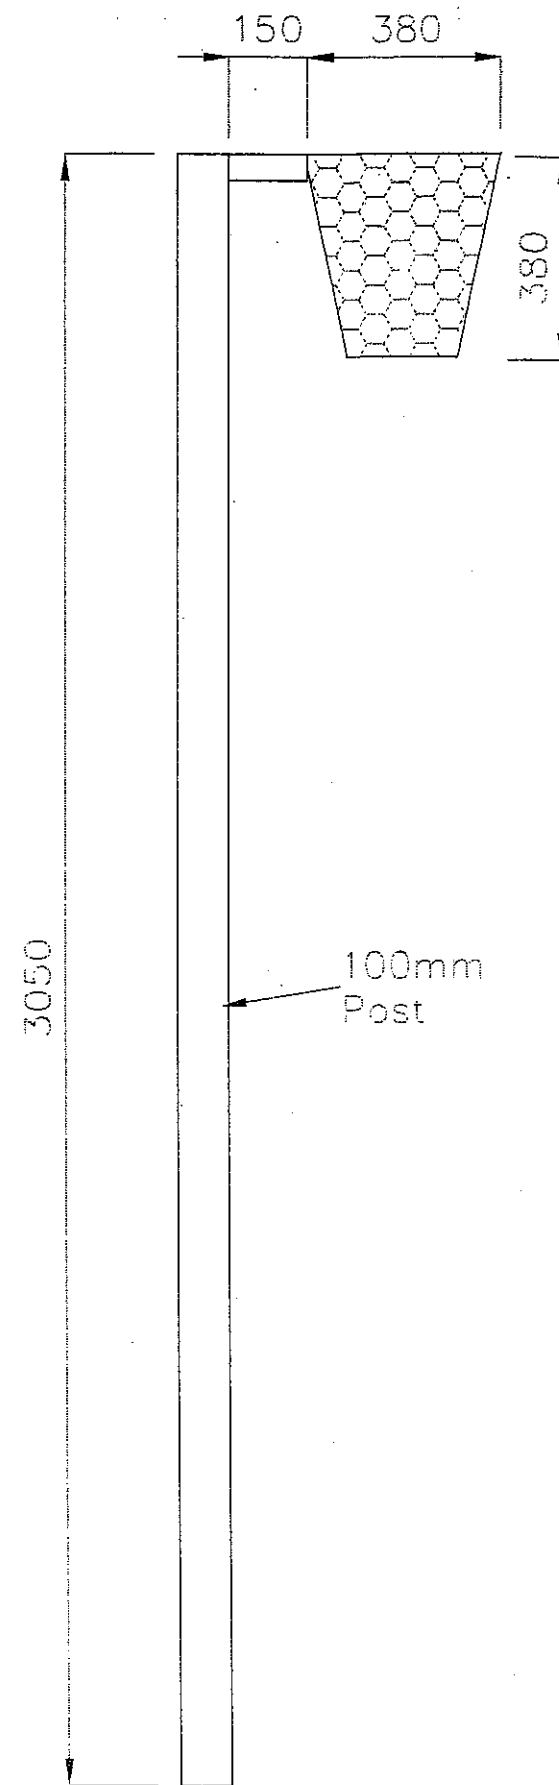

NETBALL COURT
SCALE 1: 100