


LEGEND	
	Distribution Board
	46W LED Tube Type Vapor Proof ≥ 7760 lm
	19W LED down Lighter Ceiling Recess Mounted
	Photocell
	21W Round Bulk 300 ≥ 2100 lm
	B1 One Way Light Switch
	Two Way Light Switch
	One lever 2 Way Light Switch
	600mmx 600mm 30W LED Panel or Equivalent

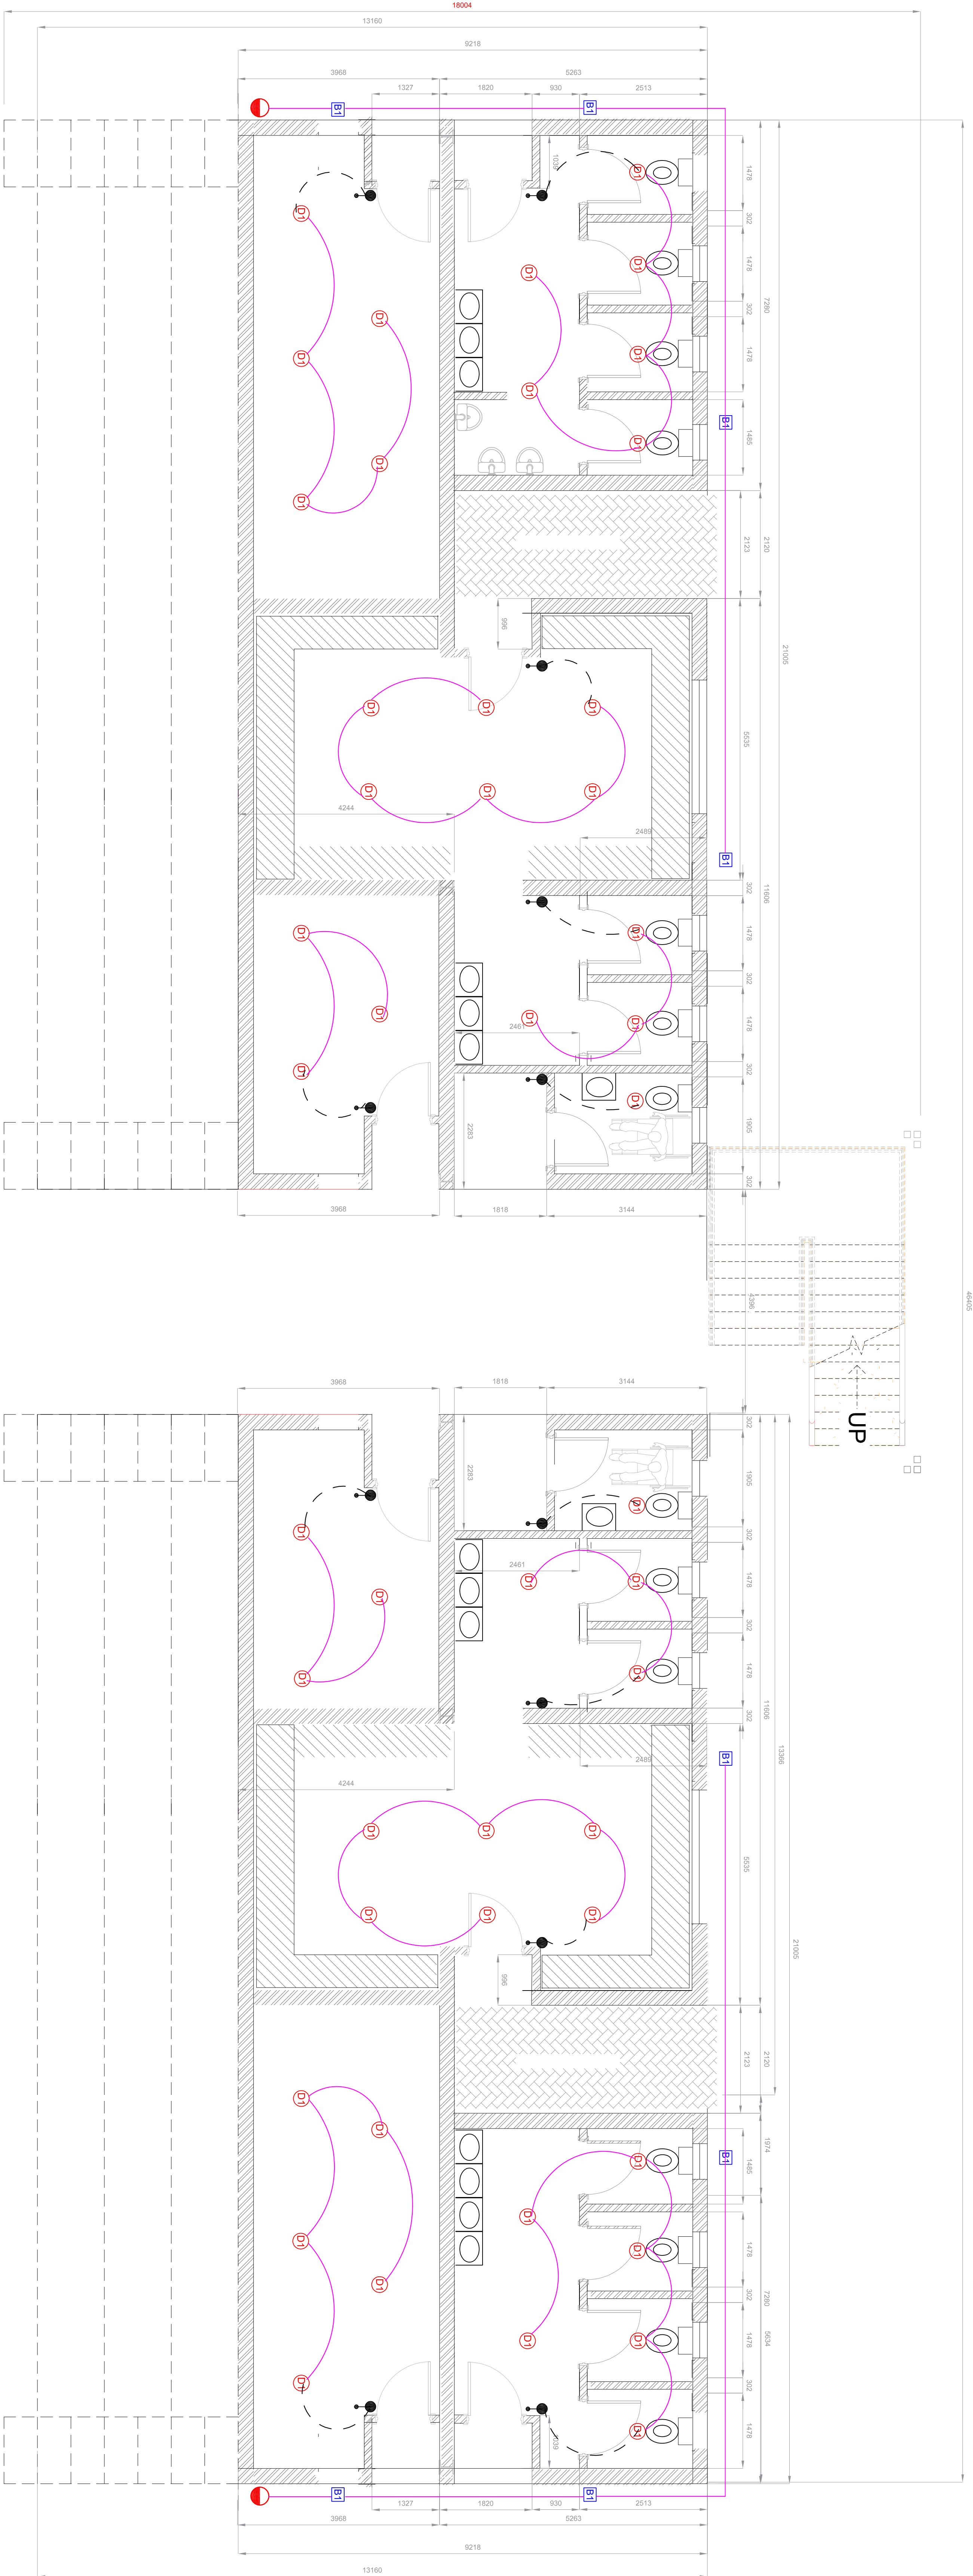

- NOTES
1. ALL LIGHT SWITCHES SHALL BE AT 1400MM AFFL
 2. THE PHOTOCELL SHALL BE MOUNTED AWAY FROM THE LIGHTS CYCLIC
 3. ALL CONDUITS SHALL BE CHASED INTO WALLS NO SURFACE CONDUIT SHALL BE ALLOWED

SPECIAL NOTES

ALL DRAWINGS AND DIMENSIONS MUST BE CORRELATED BEFORE ORDERING OR ANY BUILDING WORK COMMENCES ANY DISCREPANCIES MUST BE BROUGHT TO THE ATTENTION OF THE DESIGNER IMMEDIATELY.

COPYRIGHT IS RESERVED ON ALL DRAWINGS AND DESIGN NO OTHERS MAY REPRODUCE OR TRANSMIT IN ANY FORM OR BY ANY MEANS WITHOUT THE WRITTEN PERMISSION OF THE DESIGNER.

LEGAL ACTION WILL BE TAKEN IF ANY OF THE INFORMATION IS USED FOR ANY OTHER PROJECT WITHOUT CONSENT OF THE COPYRIGHT OWNER.

M. J. JANSSEN VAN VUUREN PR TECH ENG (4470079) ENGINEER

REVISIONS		
No	Dtg No	Date

DRAWING NOTES

Recommended by:	Date:
Approved by:	Date:
Designed by:	J.M.V
Design Approval App:	J.M.V
Client App:	Date:

Client:

RUSTENBURG LOCAL MUNICIPALITY

Engineer:

MR CONSULTING
21 BOET LOMBARD STREET
AQUARIAPARK
TZANEEN
CELL: 074 102 8678
EMAIL: JOHAN@MRCONSULTING.CO.ZA

Project Title:
SPORTS FACILITIES IN WARD 43,
ERF NO 272 (SERALENG &
KARLIEN PARK) IN RUSTENBURG
LOCAL MUNICIPALITY

Drawing Title:

ABULUTION - LIGHTING

Issued For:
COORDINATION

Drawing No: SER - WRC - 23 - 230 - 502

Rev No: RE1004

Date Issued: AUG 2024